



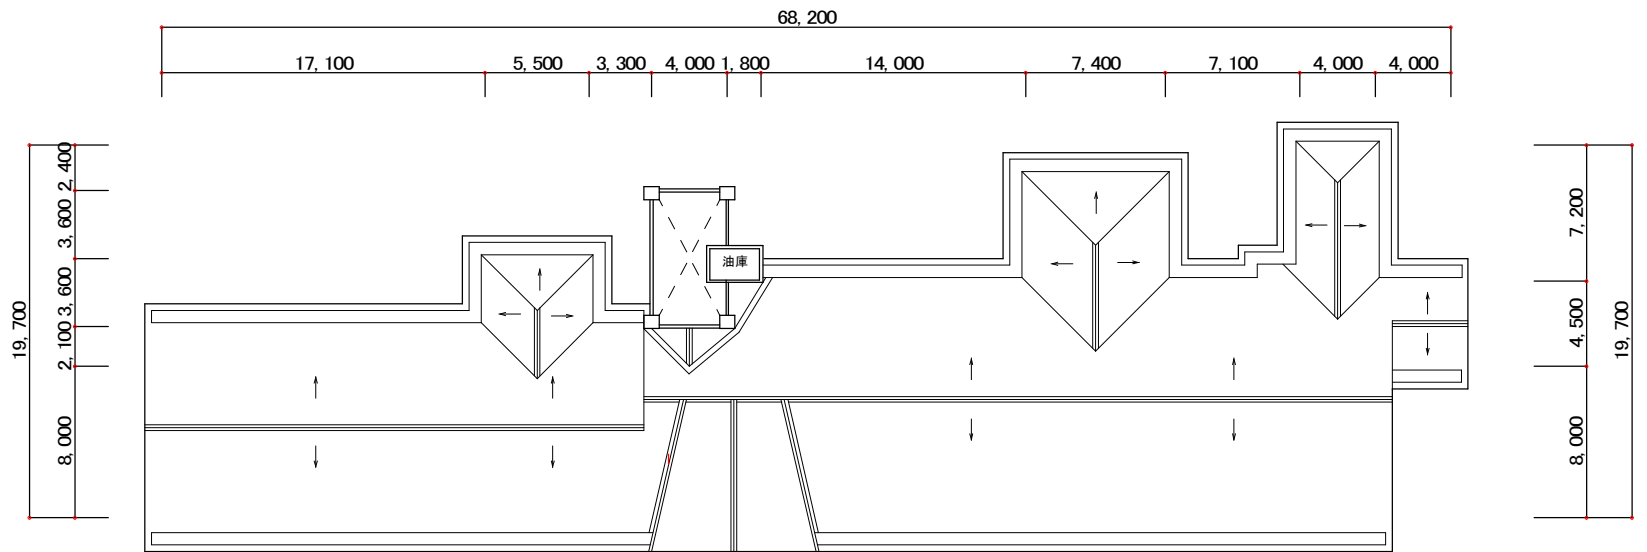

屋根伏図
S = 1/400

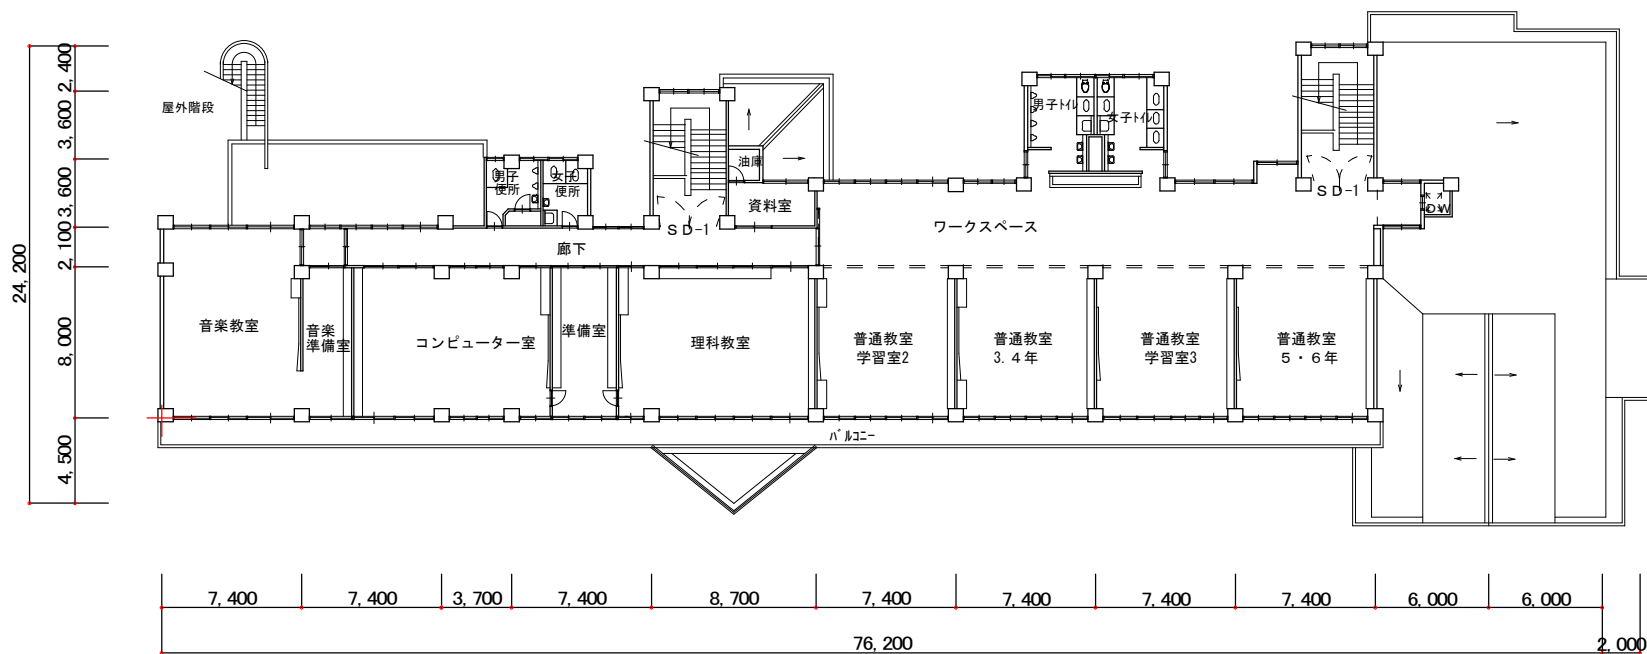

2階平面図
S = 1/400